


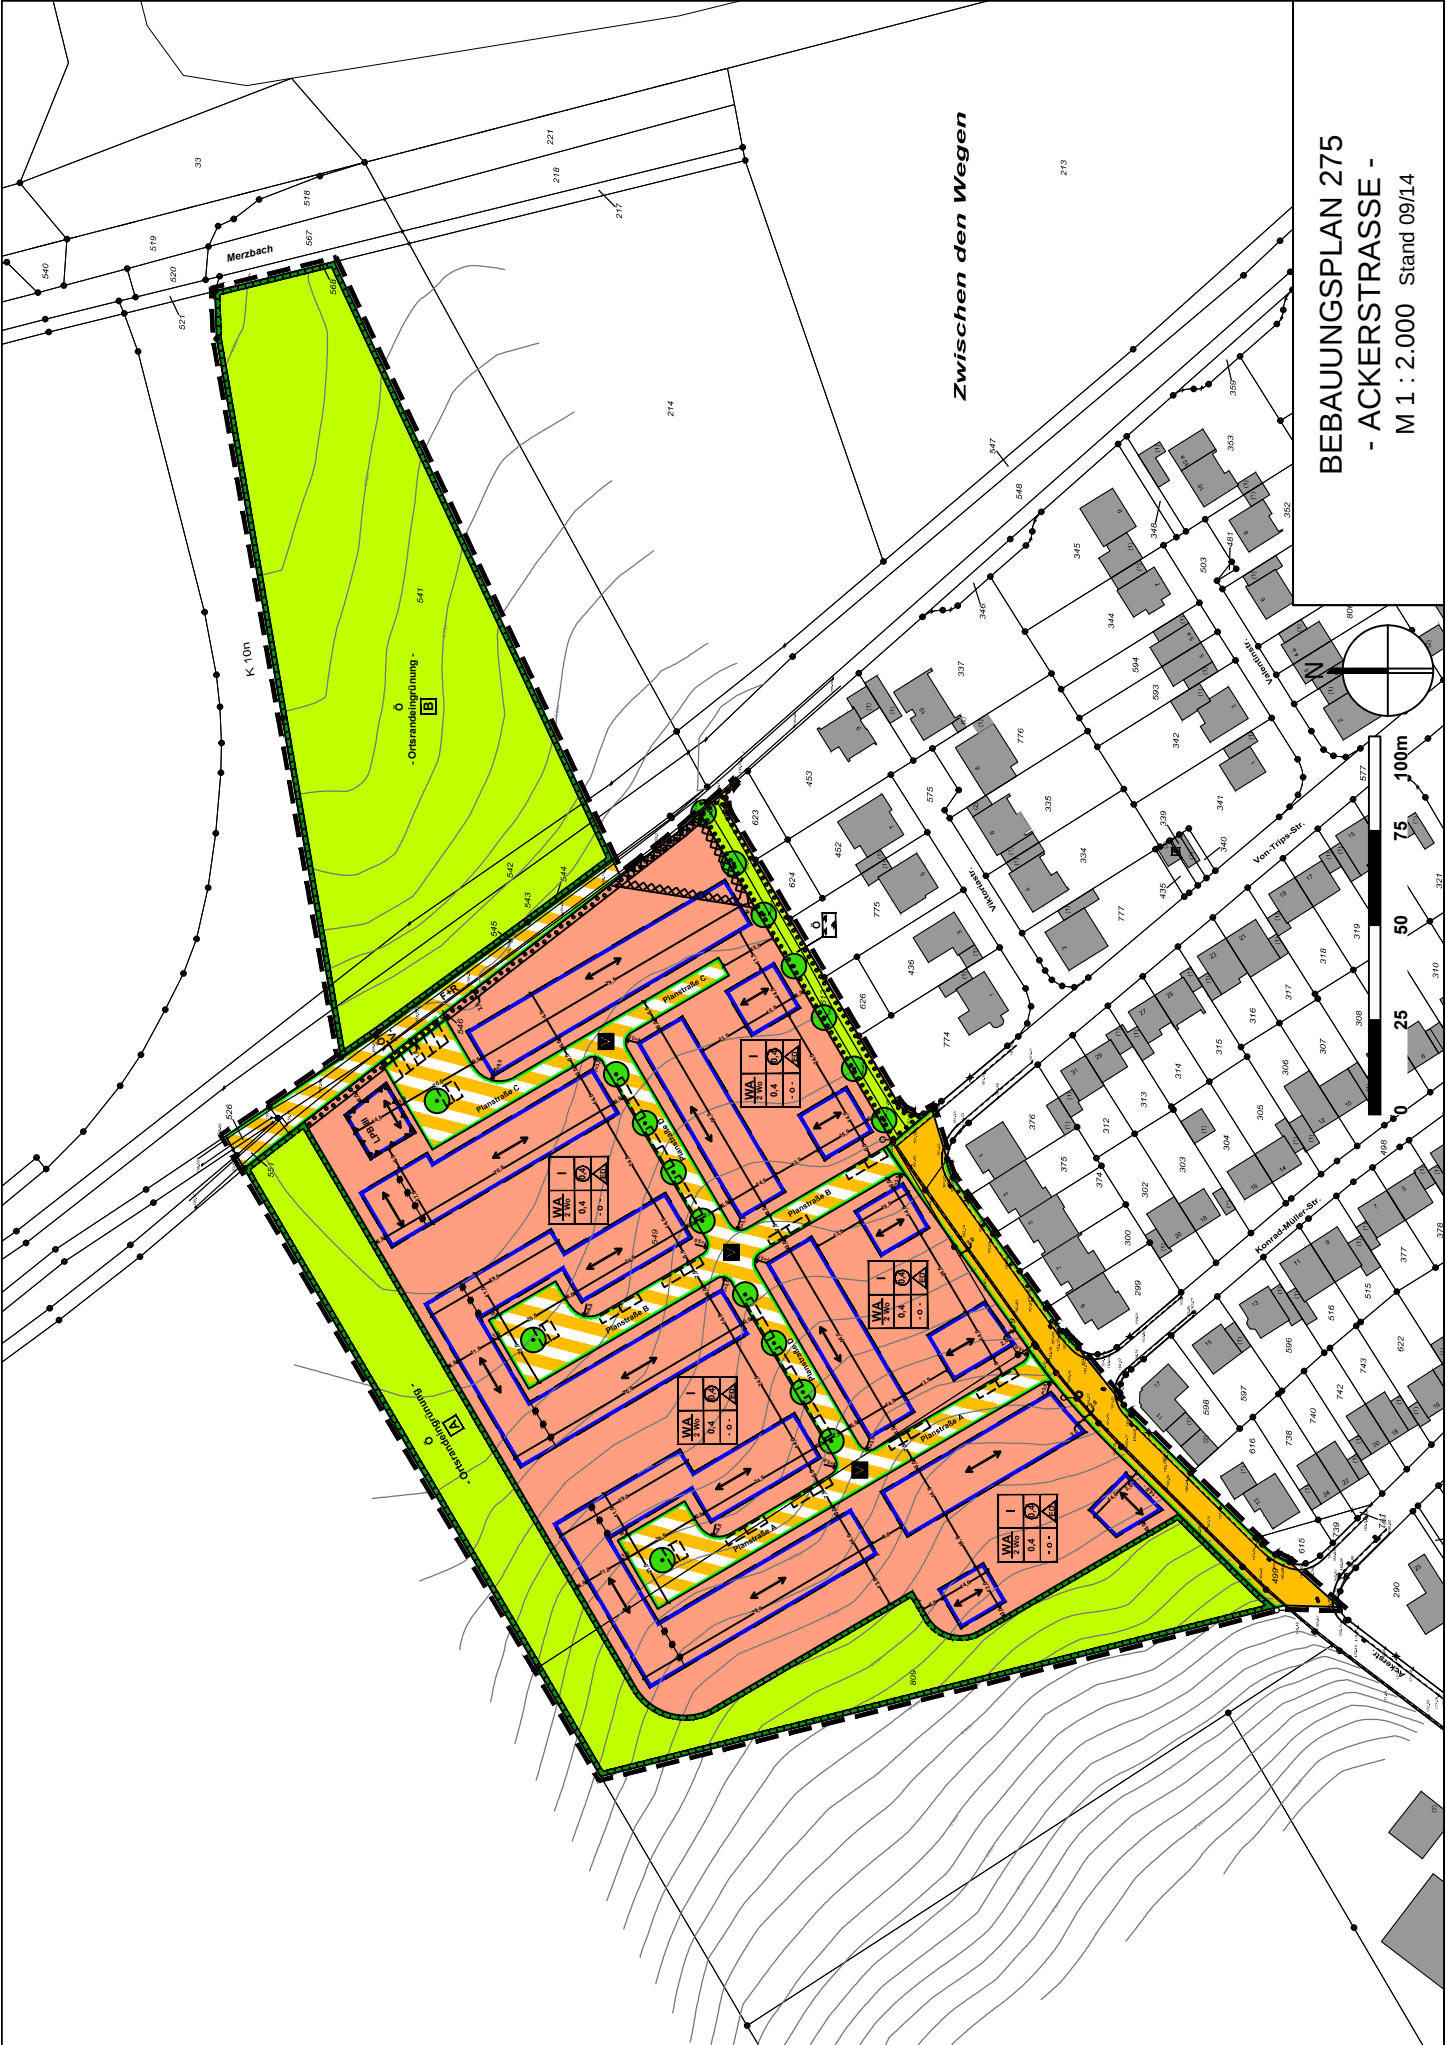

BEBAUUNGSPLAN 275
- ACKERSTRASSE -
M 1 : 2.000 Stand 09/14